

Menlo Park Fire Protection District

Fire Station No. 4
Schematic Design



Program Requirements:

- **Three Drive Through Apparatus Bays – All deep enough to fit the largest piece of apparatus**
- **Dorm and Living space to accommodate max potential staffing at the station (10 dorm rooms)**
- **Modern Office space for the Firefighter Paramedics, Captains and potentially a Battalion Chief**
- **Separate spaces for turnout storage, IT equipment and fitness**
- **Conference/Training/Community room capable of accommodating 14 personnel**
- **Solar Panels and Electric Vehicle Charging**
- **Backup Emergency Generator**
- **1000 Gallon Fuel Tank – Provides fuel for the apparatus as well as the station generator**



DRAWING INDEX
 A1.1 PROPOSED SITE PLAN
 A2.1 PROPOSED 1ST FLOOR PLAN
 A3.2 PROPOSED 2ND FLOOR PLAN
 A3.1 PROPOSED EXTERIOR ELEVATIONS
 A3.2 PROPOSED EXTERIOR VIEWS

SITE LEGEND	
	CONCRETE DRIVEWAY
	PEDESTRIAN PATHWAY OR CONCRETE NOW STRIP
	LANDSCAPED AREA
	PROPERTY LINE

SITE AREA: ±0.653 AC
 TOTAL BUILDING AREA: 13,200 S.F. (9,409 S.F. 1ST FLOOR + 3,791 S.F. 2ND FLOOR)

PROPOSED SITE PLAN

1" = 20'-0"

3



NORTHERN CALIFORNIA
 1110 IRON POINT ROAD, SUITE 200
 FOLSOM
 CALIFORNIA 95630-6301
 TEL: 916-955-9923
 www.wlcsarchitects.com

CITY OF MENLO PARK

**Menlo Park
 Fire Station 4**
 3322 ALAMEDA DE LAS PULGAS
 MENLO PARK, CA 94025

PRE-APP
 SUBMITTAL
 PRE2019-00013



CONSULTANT

△	△	△	△
△	△	△	△


NO.	DATE	BY	DESCRIPTION
REVISIONS			

DRAWN: KWC CHECKED: BL
 DATE: 03/18/2019 SCALE: 1" = 20'-0"
 PROJECT NUMBER: 1623550

**PROPOSED
 SITE PLAN**

DRAWING
 NUMBER: **A1.1**

MENLO PARK FIRE STATION 4

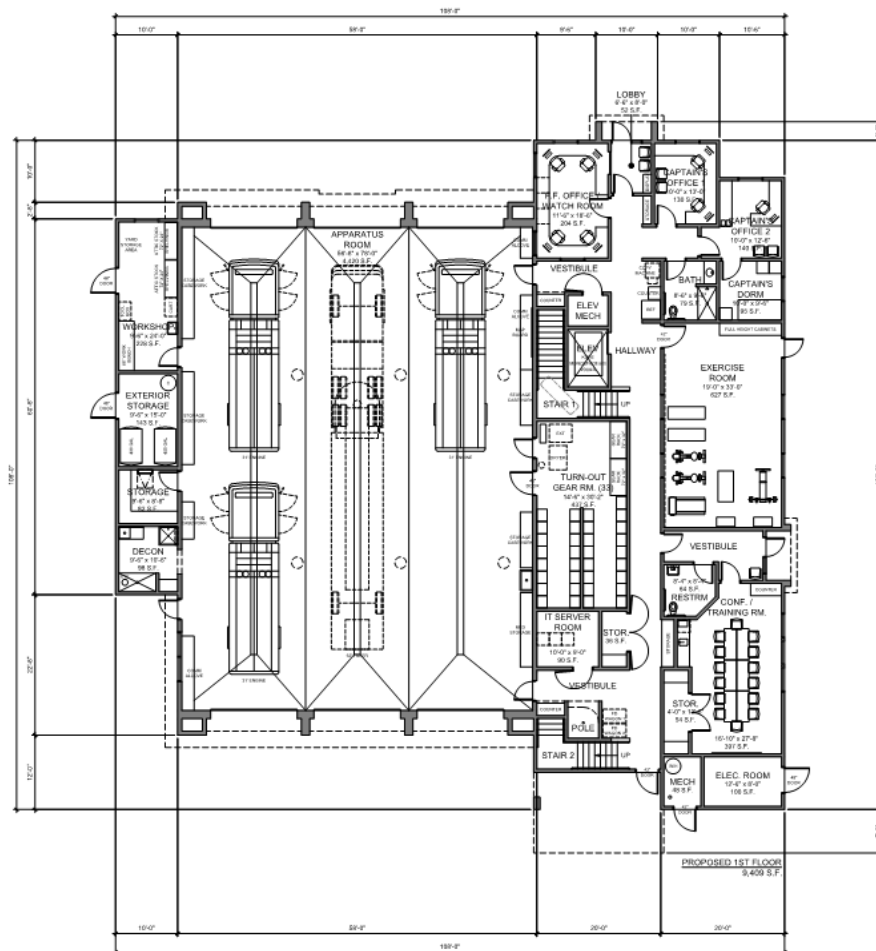

TOTAL BUILDING AREA: 13,200 S.F. (9,409 S.F. 1ST FLOOR + 3,791 S.F. 2ND FLOOR)

PROPOSED 1ST FLOOR PLAN

1/8" = 1'-0"

3



NORTHERN CALIFORNIA
1110 RON POINT ROAD, SUITE 200
FOLSOM
CALIFORNIA 95630-8381
TEL: 916-565-9922
www.wlcanarchitects.com

CITY OF MENLO PARK

**Menlo Park
Fire Station 4**

3322 ALAMEDA DE LAS PULGAS
MENLO PARK, CA 94025

PRE-APP
SUBMITTAL
PRE2019-00013



CONSULTANT



NO.	DATE	BY	DESCRIPTION

REVISIONS

DRAWN: KWC CHECKED: BL


DATE: 03/19/2019 SCALE: 1/8" = 1'-0"

PROJECT NUMBER: 1823590

**PROPOSED
1ST FLOOR PLAN**

DRAWING
NUMBER: **A2.1**

MENLO PARK FIRE STATION 4

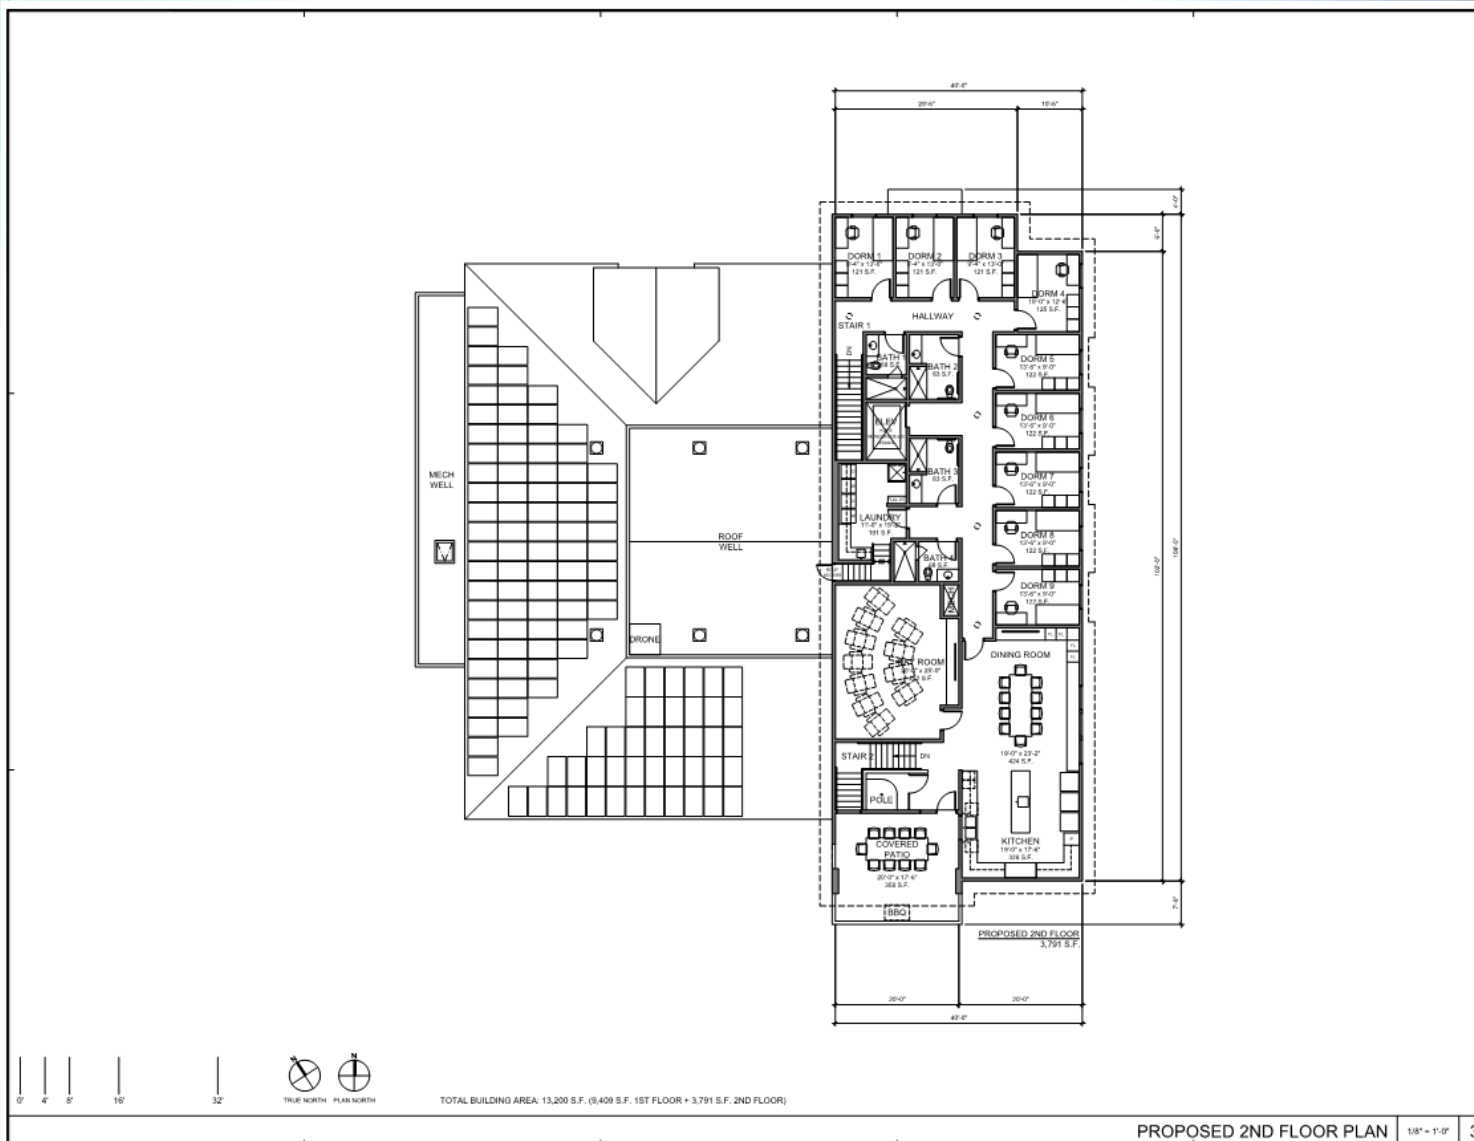

NORTHERN CALIFORNIA
1110 IRON POINT ROAD, SUITE 200
FOLSOM
CALIFORNIA 95630-8301
TEL: 916-955-9922
www.wlcnorthca.com

CITY OF MENLO PARK

**Menlo Park
Fire Station 4**
3322 ALAMEDA DE LAS PULGAS
MENLO PARK, CA 94025

PRE-APP
SUBMITTAL
PRE2019-00013



CONSULTANT

NO.	DATE	BY	DESCRIPTION

DRAWN: KWC CHECKED: BL
DATE: 03/19/2019 SCALE: 1/8" = 1'-0"
PROJECT NUMBER: 1823599

**PROPOSED
2ND FLOOR PLAN**

DRAWING
NUMBER: **A2.2**



MENLO PARK FIRE STATION 4



MENLO PARK FIRE STATION 4



MENLO PARK FIRE STATION 4

Upcoming Activities and Tasks:

- **County Pre-Application**
- **County Formal Planning Application**
- **Modify Design per Planning Conditions of Approval**
- **Design Development**
- **Construction Document**
- **Plan Check Submittal and Approval**
- **Project Bidding**
- **Award Construction Contract**
- **Construction Activities**